



4 建物配置図

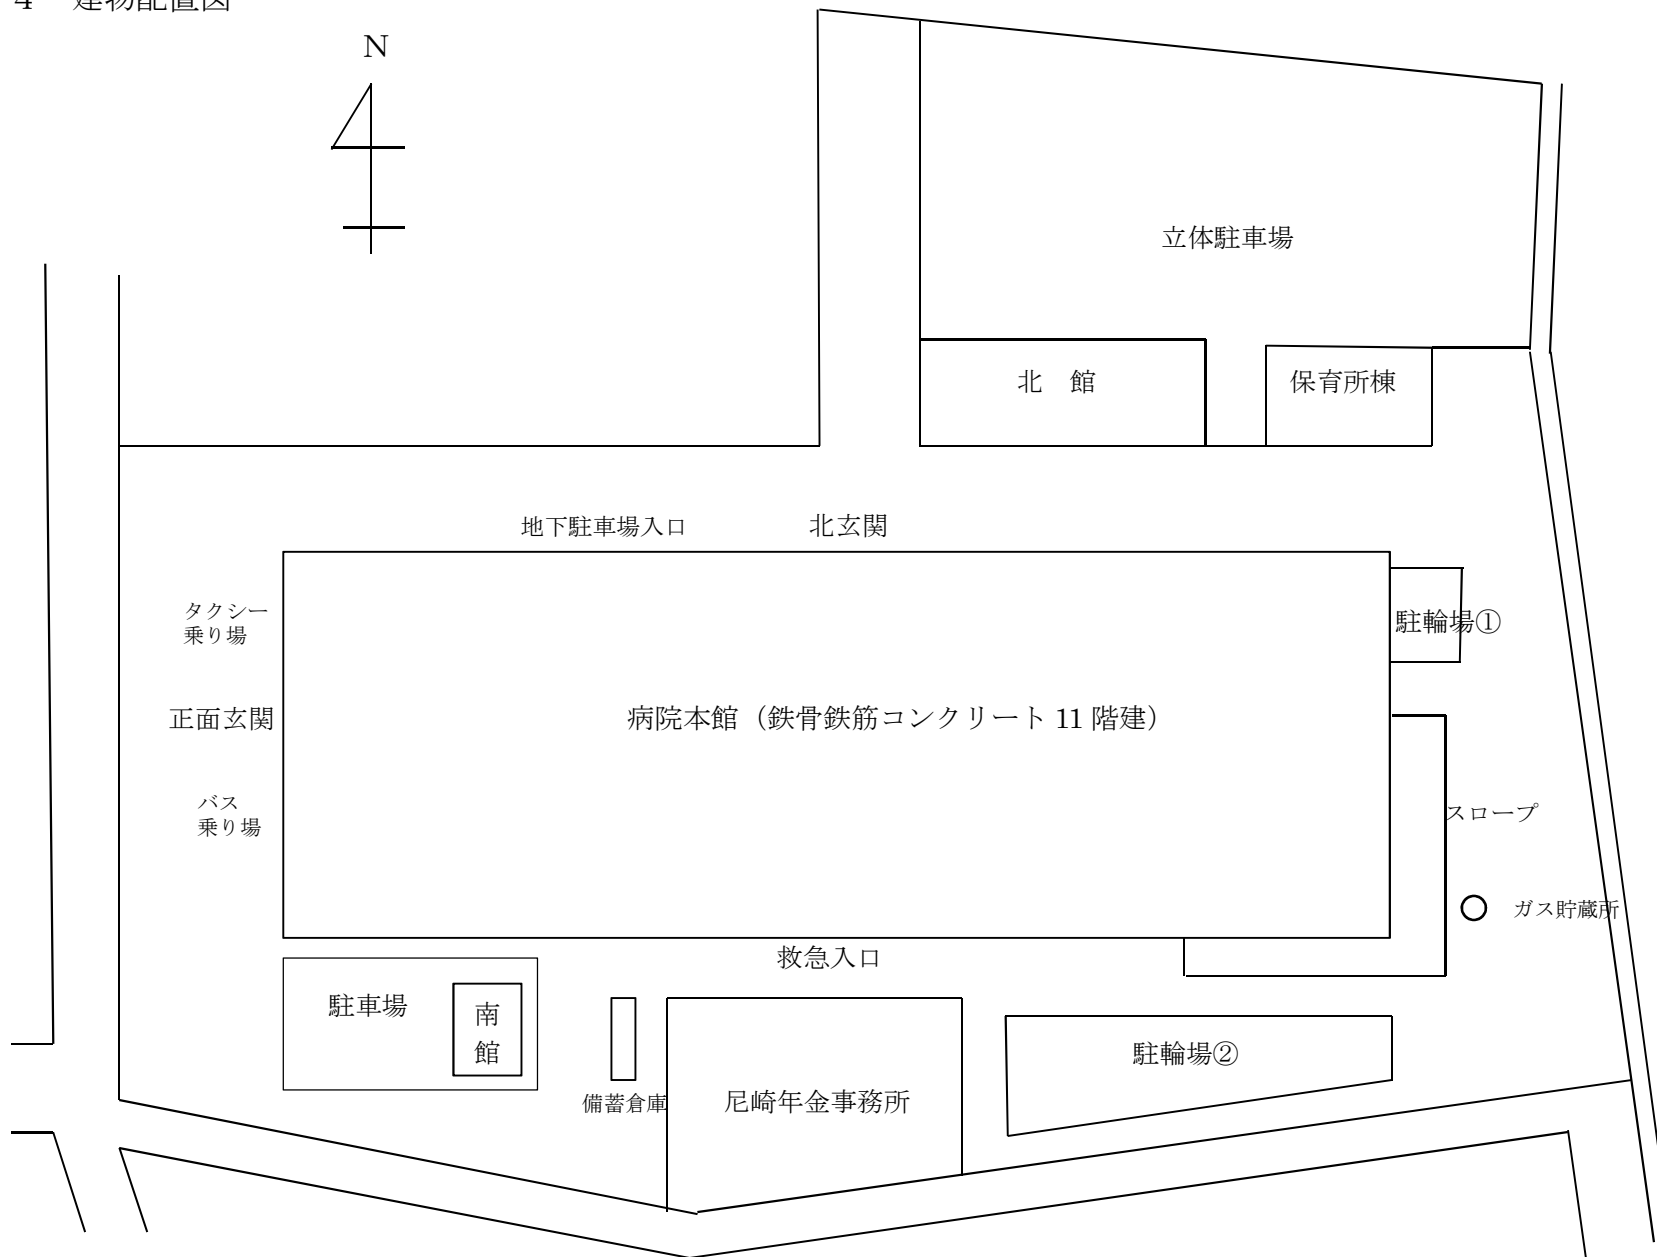

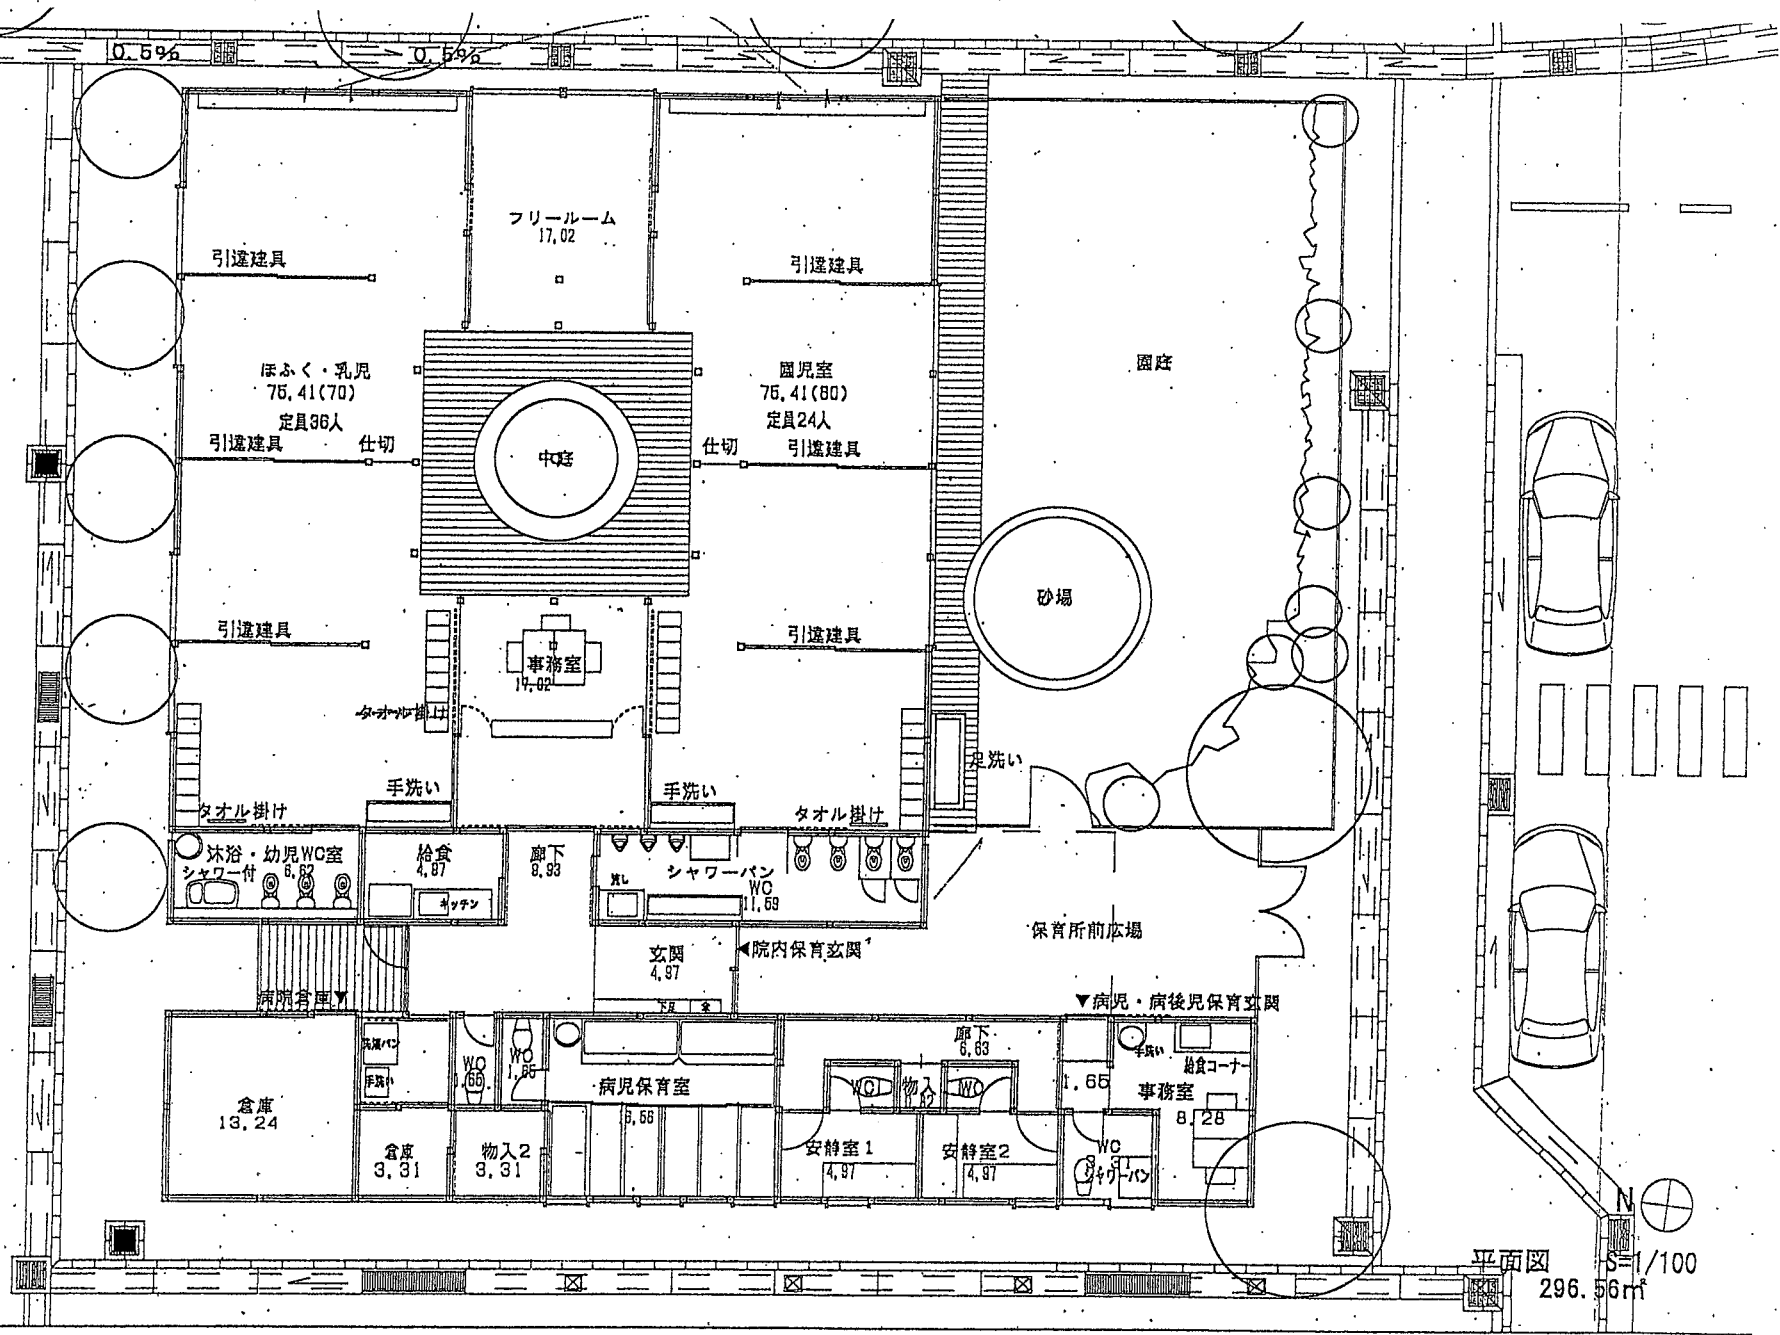

平面図 5-1/100
296.56㎡